


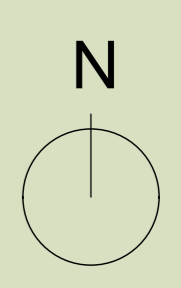


NOTE



- EXISTING TREES
- NEW TREES

Revision	Date	Description	By/Ch

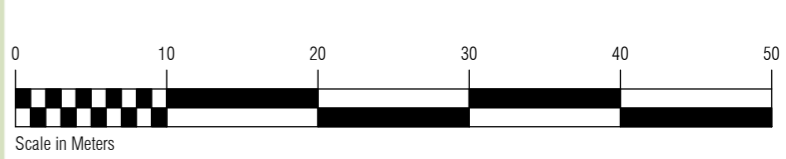

CLIENT
HOUNSLOW COUNCIL
EALING COUNCIL



AFLS+P ARCHITECTS
 THE CORNERHOUSE
 91-93 FARRINGDON ROAD
 LONDON
 EC1M 3LN

T +44 (0) 20 7831 8877
 F +44 (0) 20 3116 6890
 E info@afls+p.com
 W www.afls+p.com

STATUS PLANNING ISSUE
 PROJECT
GUNNERSBURY PARK

DRAWING
SITE PLAN - 01

PROJECT NO.	DRAWING NO.	REVISION
3399	(08)003	

SCALE As indicated SHEET SIZE A1 DRAWN BY Author CHECKED BY Check DATE 09/16/15

This drawing must not be reproduced in whole or part without written consent. Do not scale this drawing. All dimensions in millimeters. Written dimensions to be checked on site. Electronic issue to be confirmed by paper copy only. © 2015 AFLS+P Limited. All Rights Reserved.