

 


NOTE

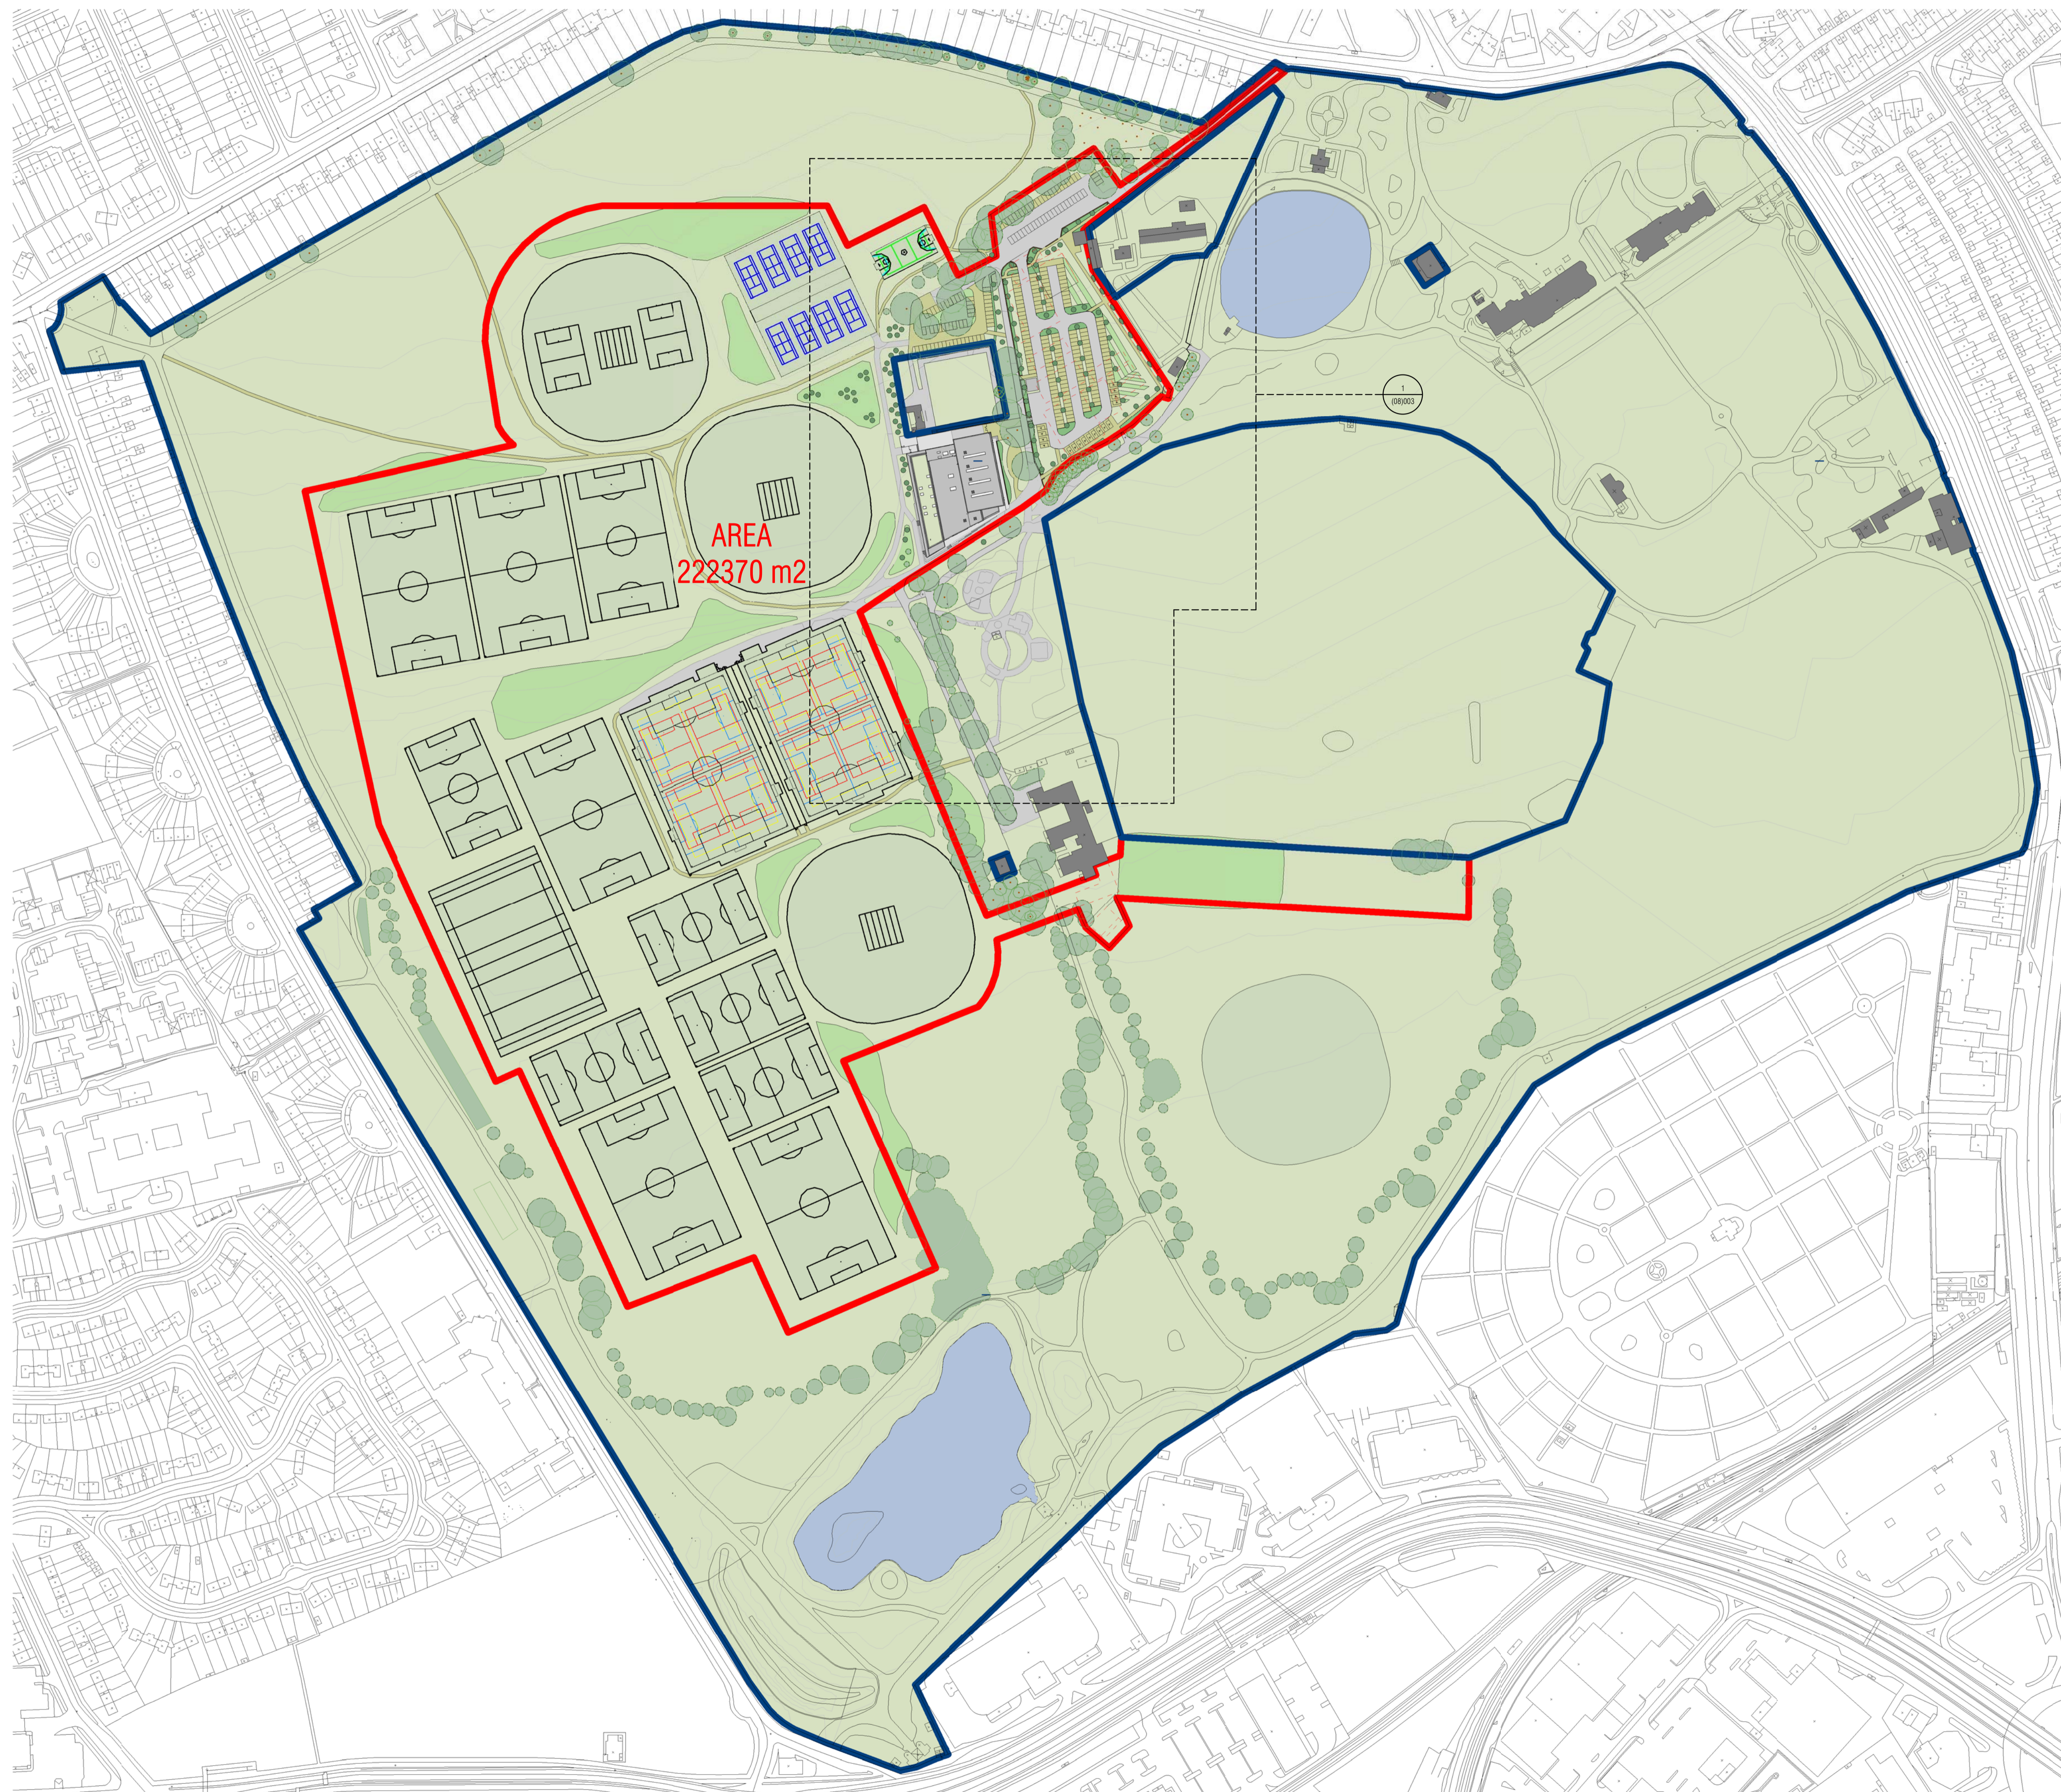

Revision	Date	Description	By/Ch

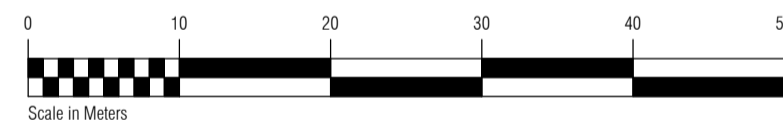

CLIENT
HOUNSLOW COUNCIL
EALING COUNCIL

London Borough of Hounslow

www.ealing.gov.uk

AFLS+P
 LONDON MANCHESTER BIRMINGHAM GLASGOW

AFLS+P ARCHITECTS
 THE CORNERHOUSE
 91-93 FARRINGDON ROAD
 LONDON
 EC1M 3LN

T +44 (0) 20 7831 8877
 F +44 (0) 20 3116 6690
 E architecture@afls+p.com
 W www.afls+p.com

STATUS PLANNING ISSUE

PROJECT
GUNNERSBURY PARK

DRAWING
SITE PLAN

SCALE 1 : 2000 SHEET SIZE A1 DRAWN BY VG CHECKED BY AC DATE 16/09/15
 PROJECT NO. 3399 DRAWING NO. (08)002 REVISION

This drawing must not be reproduced in whole or part without written consent. Do not scale this drawing. All dimensions in millimetres. Written dimensions to be checked on site. Electronic issue to be confirmed by paper only. © 2015 AFLS+P Limited. All Rights Reserved.