


Revision	Date	Description	By/Ch

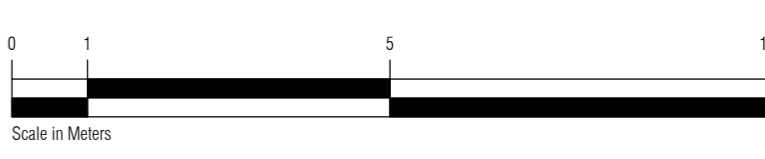

CLIENT
HOUNSLOW COUNCIL
EALING COUNCIL

AFLS+P
 LONDON MANCHESTER BIRMINGHAM GLASGOW


AFLS+P ARCHITECTS
 THE CORNERHOUSE
 91-93 FARRINGDON ROAD
 LONDON
 EC1M 3LN

T +44 (0) 20 7831 8877
 F +44 (0) 20 3116 6890
 E info@afls+p-architects.com
 W www.afls+p.com

STATUS PLANNING ISSUE
 PROJECT
GUNNERSBURY PARK

DRAWING
FIRST FLOOR PLAN

SCALE 1:100 SHEET SIZE A1 DRAWN BY VG CHECKED BY AG DATE 16/09/15
 PROJECT NO. 3399 DRAWING NO. (08)008 REVISION

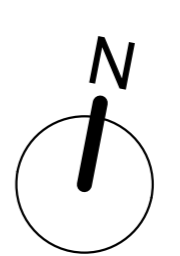

This drawing must not be reproduced in whole or part without written consent. Do not scale this drawing. All dimensions in millimeters. Written dimensions to be checked on site. Electronic issue to be confirmed by paper copy only. © 2015 AFLS+P Limited. All Rights Reserved.