



NOTE

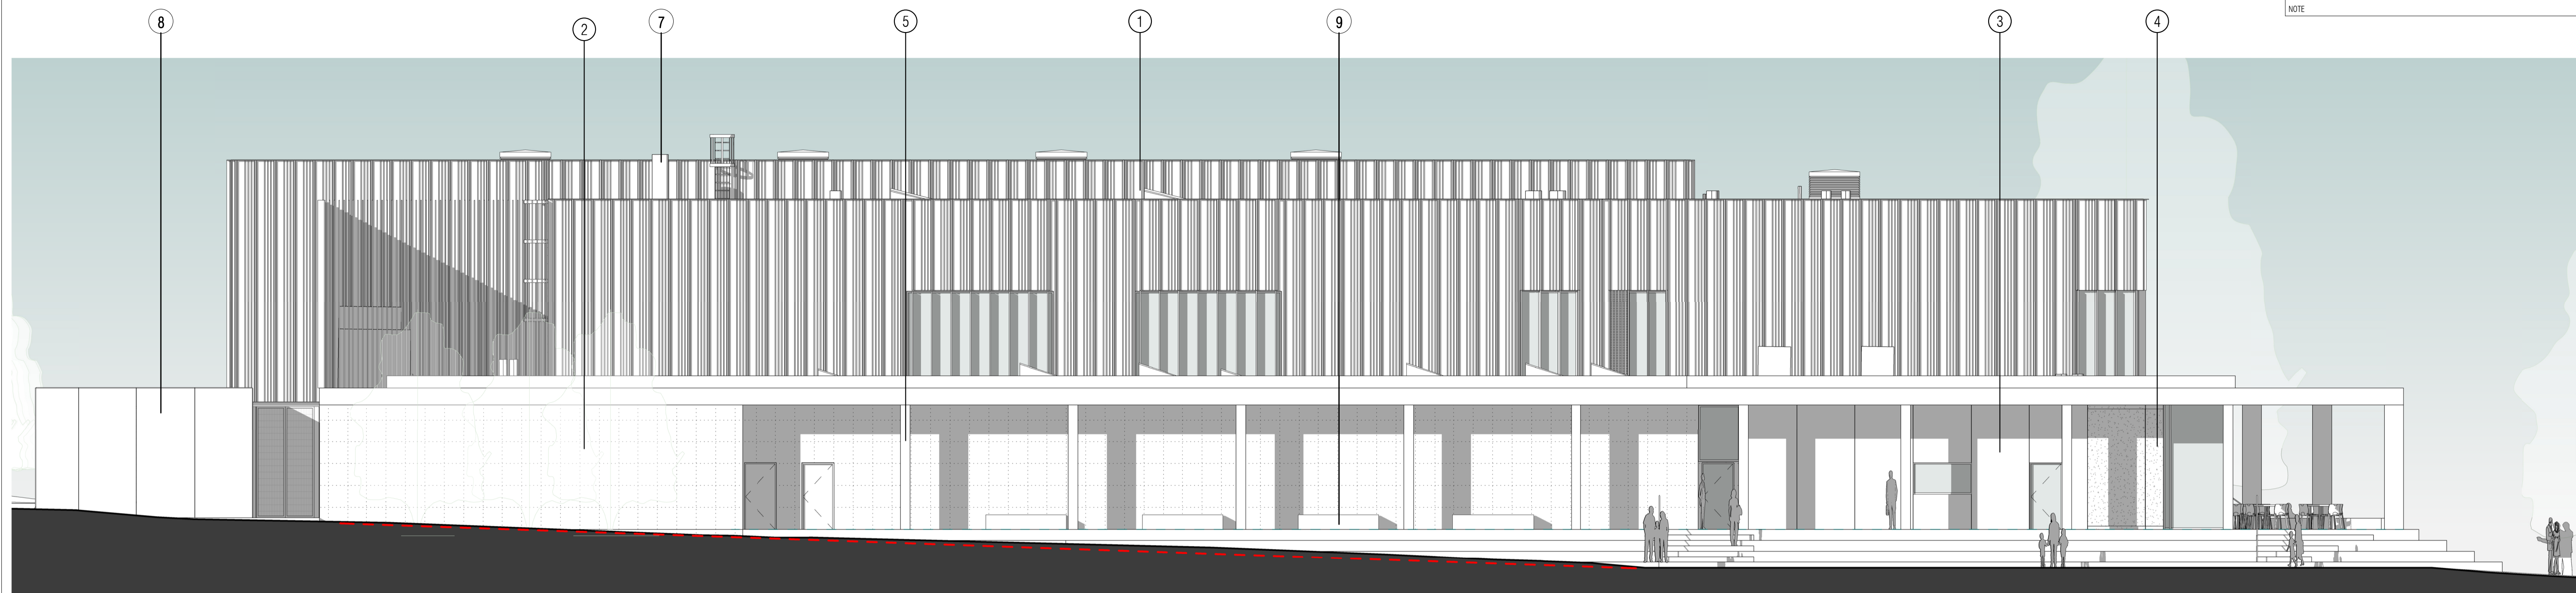

West Elevation

1 : 100

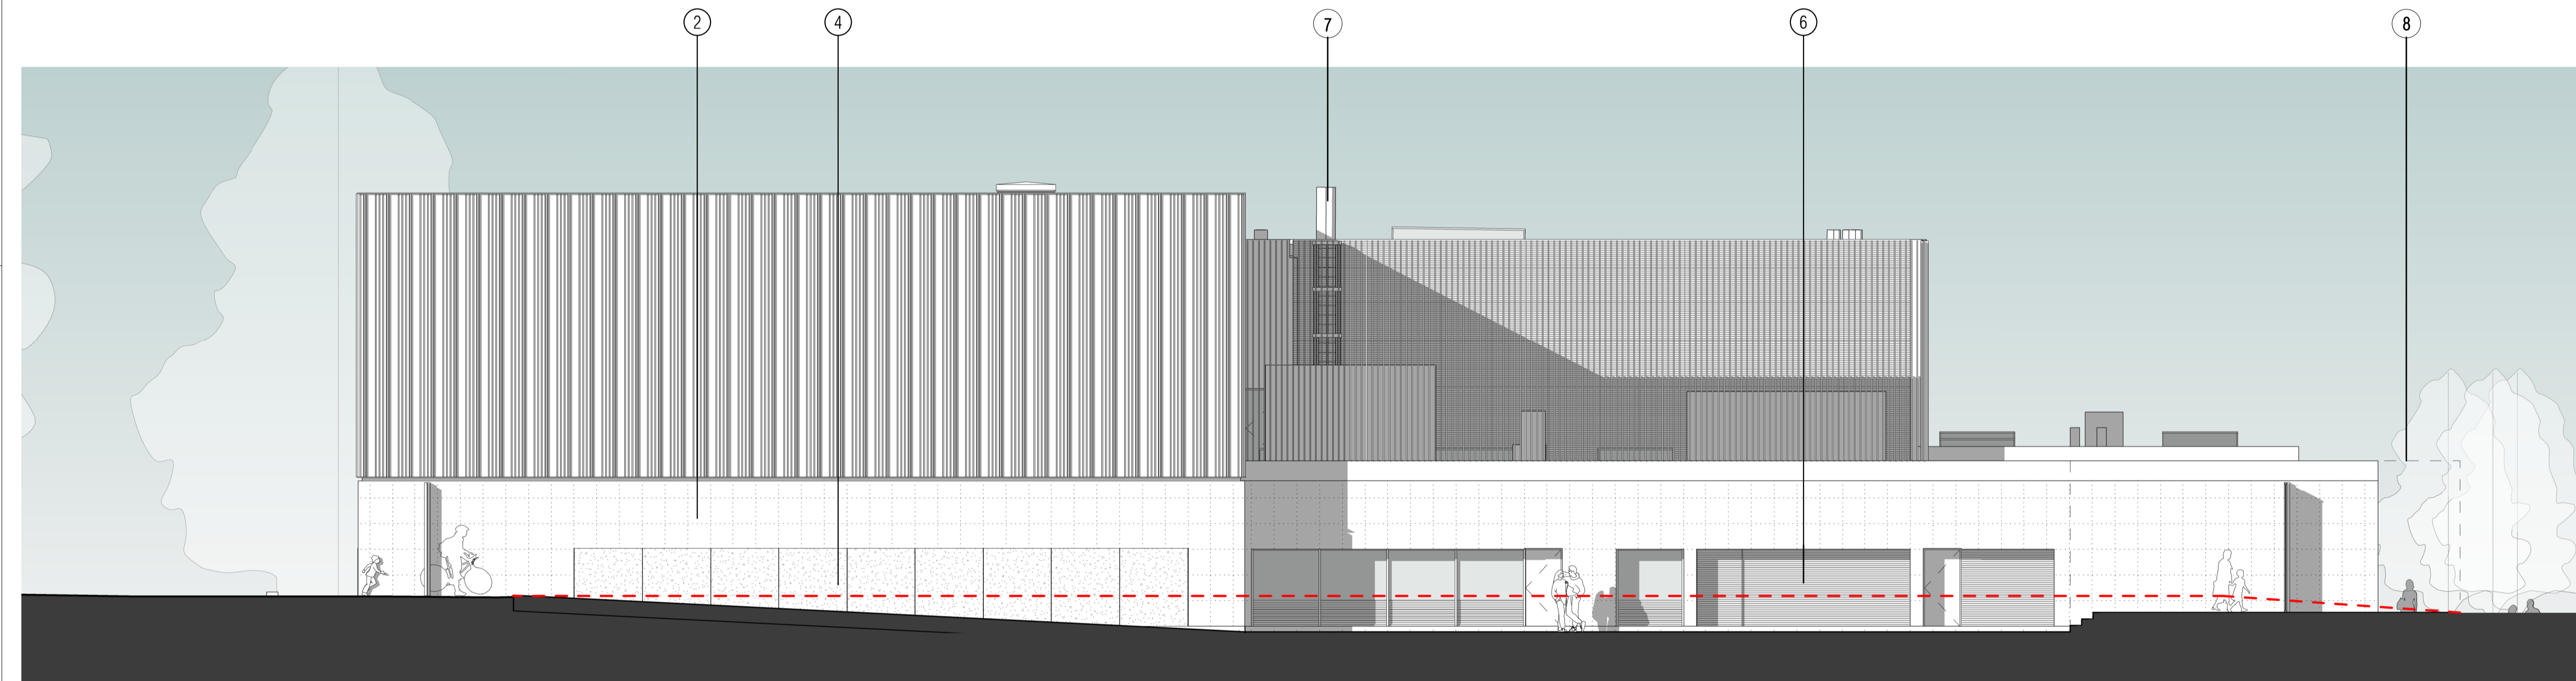

North Elevation

1 : 100


Materials	
Material: Mark	Material: Comments

1	Timber cladding
2	Gabion wall
3	Metal cladding
4	Perforated metal cladding
5	Pre-cast concrete
6	Louvre

7.	Flue
8.	Sports store
9.	Bench

----- Existing level

Revision	Date	Description	By/Ch
----------	------	-------------	-------

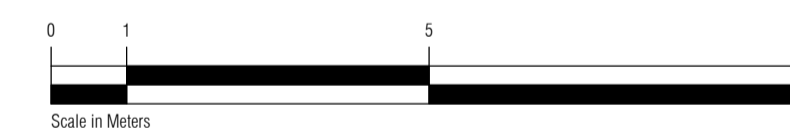

CLIENT
HOUNSLOW COUNCIL
EALING COUNCIL

AFLS+P
 LONDON MANCHESTER BIRMINGHAM GLASGOW

AFLS+P ARCHITECTS
 THE CORNERHOUSE
 91-93 FARRINGDON ROAD
 LONDON
 EC1M 3LN

T +44 (0) 20 7831 8877
 F +44 (0) 20 3116 6690
 E [aflsp@aflsp.com](mailto:info@aflsp.com)
 W www.aflsp.com

STATUS PLANNING ISSUE

PROJECT
GUNNERSBURY PARK

DRAWING
WEST AND NORTH ELEVATIONS

SCALE As indicated SHEET SIZE A1 DRAWN BY VG CHECKED BY AC DATE 16/09/15

PROJECT NO. 3399 DRAWING NO. (08)013 REVISION

This drawing must not be reproduced in whole or part without written consent. Do not scale this drawing. All dimensions in millimetres. Written dimensions to be checked on site. Electronic issue to be confirmed by paper only. © 2015 AFLSP Limited. All Rights Reserved.

