



NOTE

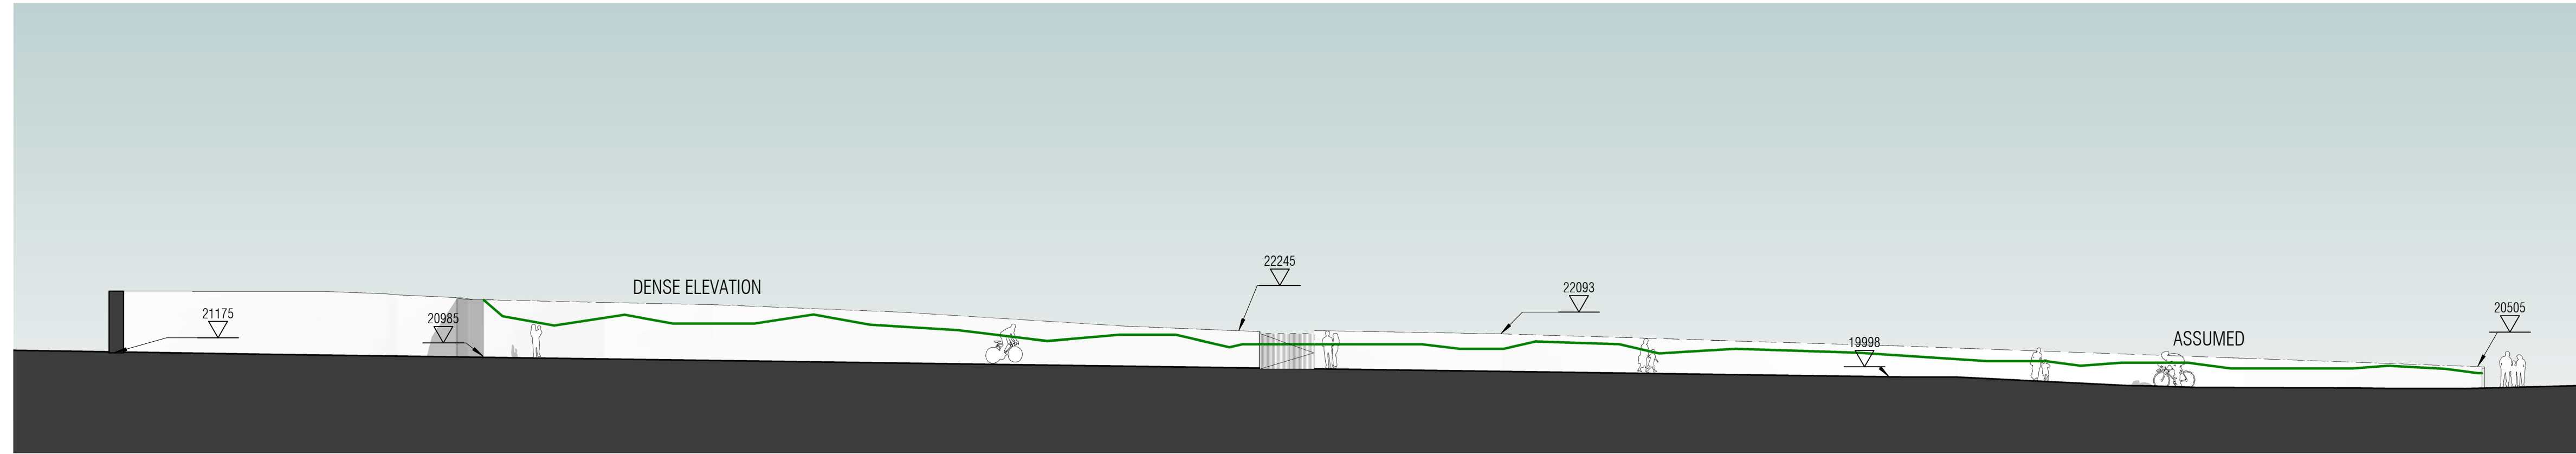

Existing South Elevation
1:200

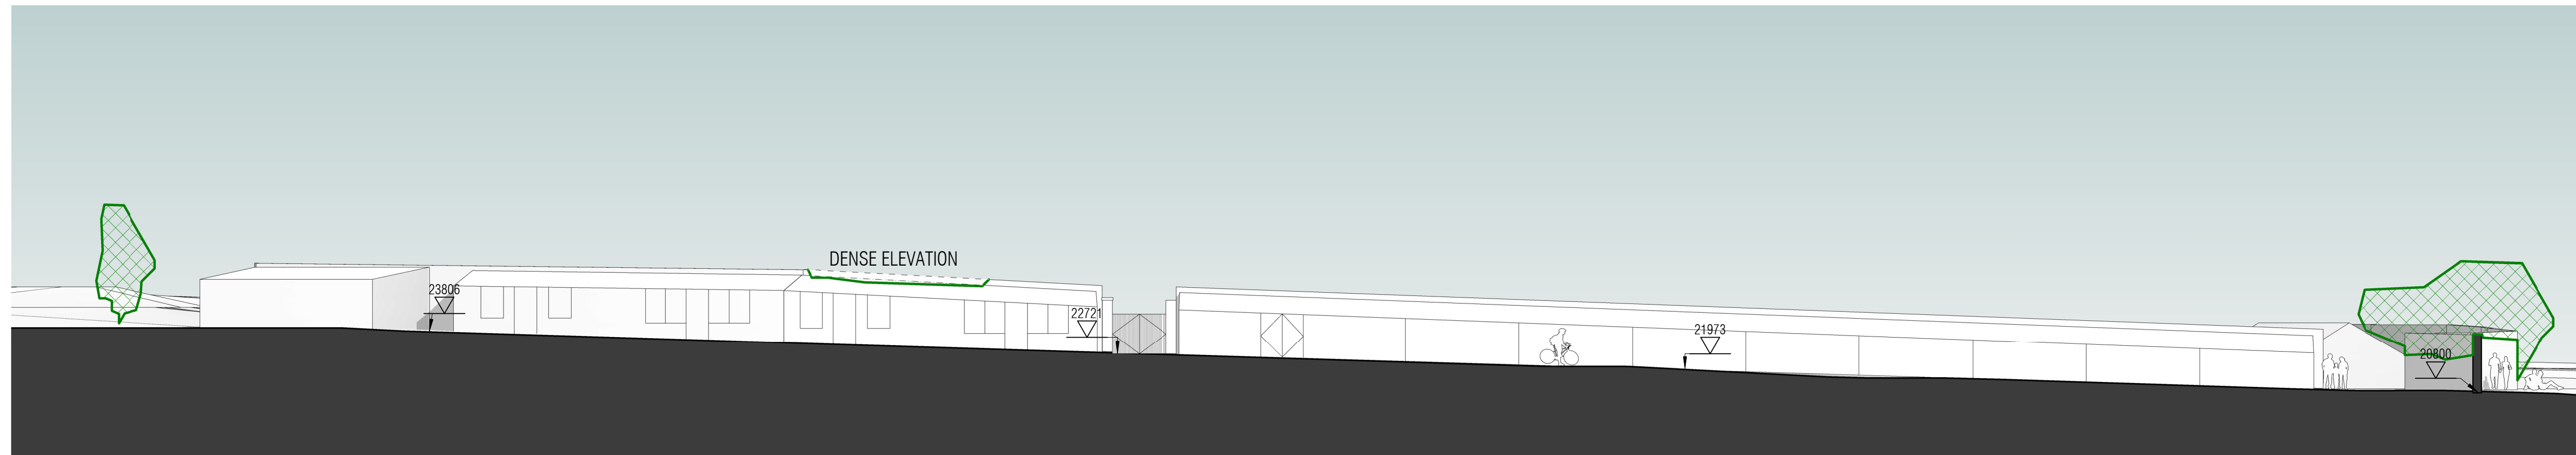

Existing East Elevation
1:200

Revision	Date	Description	By/Ch



CLIENT
HOUNSLOW COUNCIL
EALING COUNCIL



www.ealing.gov.uk

AFLS+P
 LONDON MANCHESTER BIRMINGHAM GLASGOW

AFLS+P ARCHITECTS
 THE CORNERHOUSE
 91-93 FARRINGDON ROAD
 LONDON
 EC1M 3LN

T +44 (0) 20 7831 8877
 F +44 (0) 20 3116 6690
 E info@aflsp.com
 W www.aflsp.com

STATUS PLANNING ISSUE

PROJECT
GUNNERSBURY PARK

DRAWING
WALL ELEVATIONS

SCALE 1:200 SHEET SIZE A1 DRAWN BY VG CHECKED BY AC DATE 16/09/15
 PROJECT NO. 3399 DRAWING NO. (08)021 REVISION

This drawing must not be reproduced in whole or part without written consent. Do not scale this drawing. All dimensions in millimetres. Written dimensions to be checked on site. Electronic issue to be confirmed by paper only. © 2015 AFLSP Limited. All Rights Reserved.