



NOTE

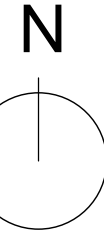

Revision	Date	Description	By/Ch
----------	------	-------------	-------

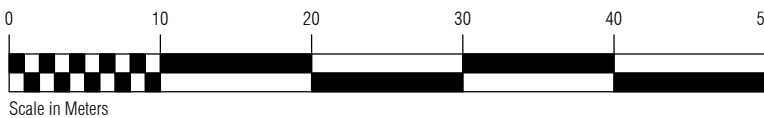

CLIENT
HOUNSLOW COUNCIL
EALING COUNCIL




AFLS+P
LONDON MANCHESTER BIRMINGHAM GLASGOW

AFLS+P ARCHITECTS
THE CORNERHOUSE
91-93 FARRINGTON ROAD
LONDON
EC1M 3LN

T +44 (0) 20 7831 8877
F +44 (0) 20 3116 6690
E arrows@fls-architects.com
W www.aflsp.com

STATUS PLANNING ISSUE

PROJECT
GUNNERSBURY PARK

DRAWING
SITE PLAN

SCALE 1 : 2000	SHEET SIZE A1	DRAWN BY VG	CHECKED BY AC	DATE 16/08/15
PROJECT NO. 3399	DRAWING NO. (08)002			REVISION

This drawing must not be reproduced in whole or part without written consent. Do not scale this drawing. All dimensions in millimetres. Written dimensions to be checked on site. Electronic issue to be confirmed by paper only. © 2015 AFLSP Limited. All Rights Reserved.