




NORTH ELEVATION

 

SOUTH ELEVATION

 

EAST ELEVATION

 


WEST ELEVATION

Fencing:

4.5m high, with 1.2m high section with leaning rail to spectator viewing area.
 1.2m wide pedestrian gates and 3.0m wide vehicle access gates.
 Duo 8 with super rebound to lower 1.2m on the posts all finished with polyester powder coating colour Green RAL 6005.

FLOODLIGHTING

9 x 13m galvanised steel alloy raise and lower columns.
 28 x 2KW Philips Optivision low glare luminaires.

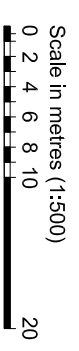

REVISIONS:

A 06/10/15 AGP's position revised.

The Sports Construction Consultancy
 227 St. Leonards Road,
 Horsham, West Sussex RH13 6BE

Tel: 01403 259400
 Fax: 01403 261250

E-mail: SportsCtey@aol.com
 www.sportsconsultancy.net

**GUNNERSBURY PARK
 SPORTS FACILITIES
 DEVELOPMENT**

**ARTIFICIAL GRASS PITCHES
 ELEVATIONS**

SEPTEMBER 2015

SCALE: 1:500
 (when printed @ A3 size)

SCC/IGP/AGP/22A