



**Fencing:**  
 4.5m high, with 1.2m high section with leaning rail to spectator viewing area.  
 1.2m wide pedestrian gates and 3.0m wide vehicle access gates.  
 Duo 8 with super rebound to lower 1.2m on the posts all finished with polyester powder coating colour Green RAL 6005.

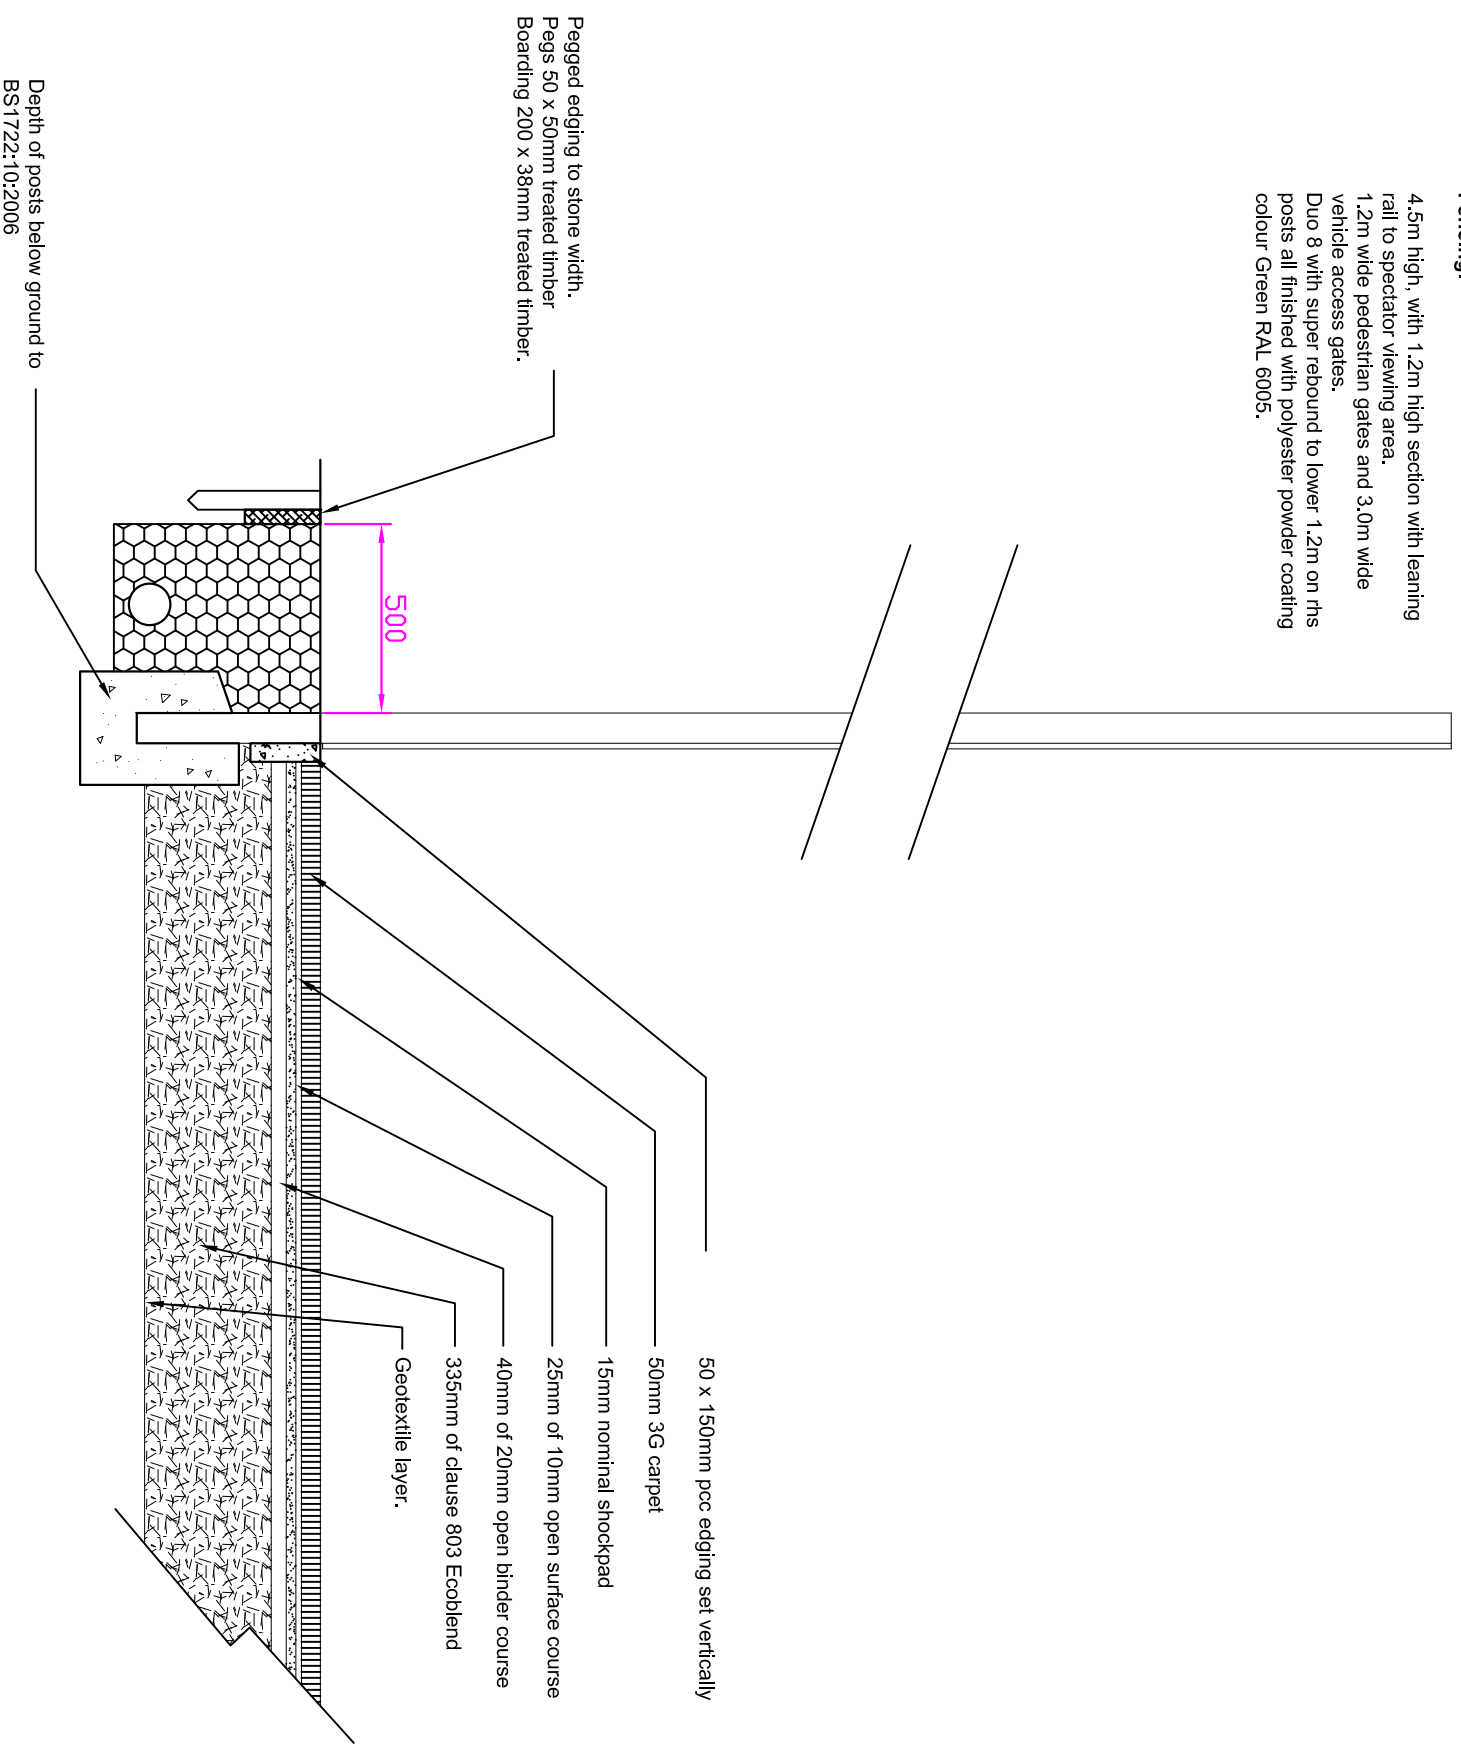

**TYPICAL DETAIL (not showing any paths etc detailed by others)**

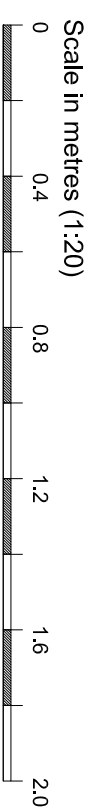

REVISIONS:

*The Sports Construction Consultancy*  
 227 St. Leonards Road,  
 Horsham, West Sussex RH13 6BE  
 Tel: 01403 259400  
 Fax: 01403 261250  
 E-mail: SportsCtey@aol.com  
 www.sportsconsultancy.net

**3G PITCH CONSTRUCTION SECTION**

**GUNNERSBURY PARK SPORTS FACILITIES DEVELOPMENT**

SEPTEMBER 2015

SCALE: 1:20  
 (when printed @ A3 size)  
**SCC/GP/AGP/25**