



**FENCING**

3.0m high 3.55/2.50 green plastic coated, galvanised core chain link fencing and RHS posts all to RAL 6005.  
 Corner / straining posts 60 x 60 x 3mm  
 Intermediate posts 50 x 30 x 3mm.  
 1.2m wide pedestrian gates.

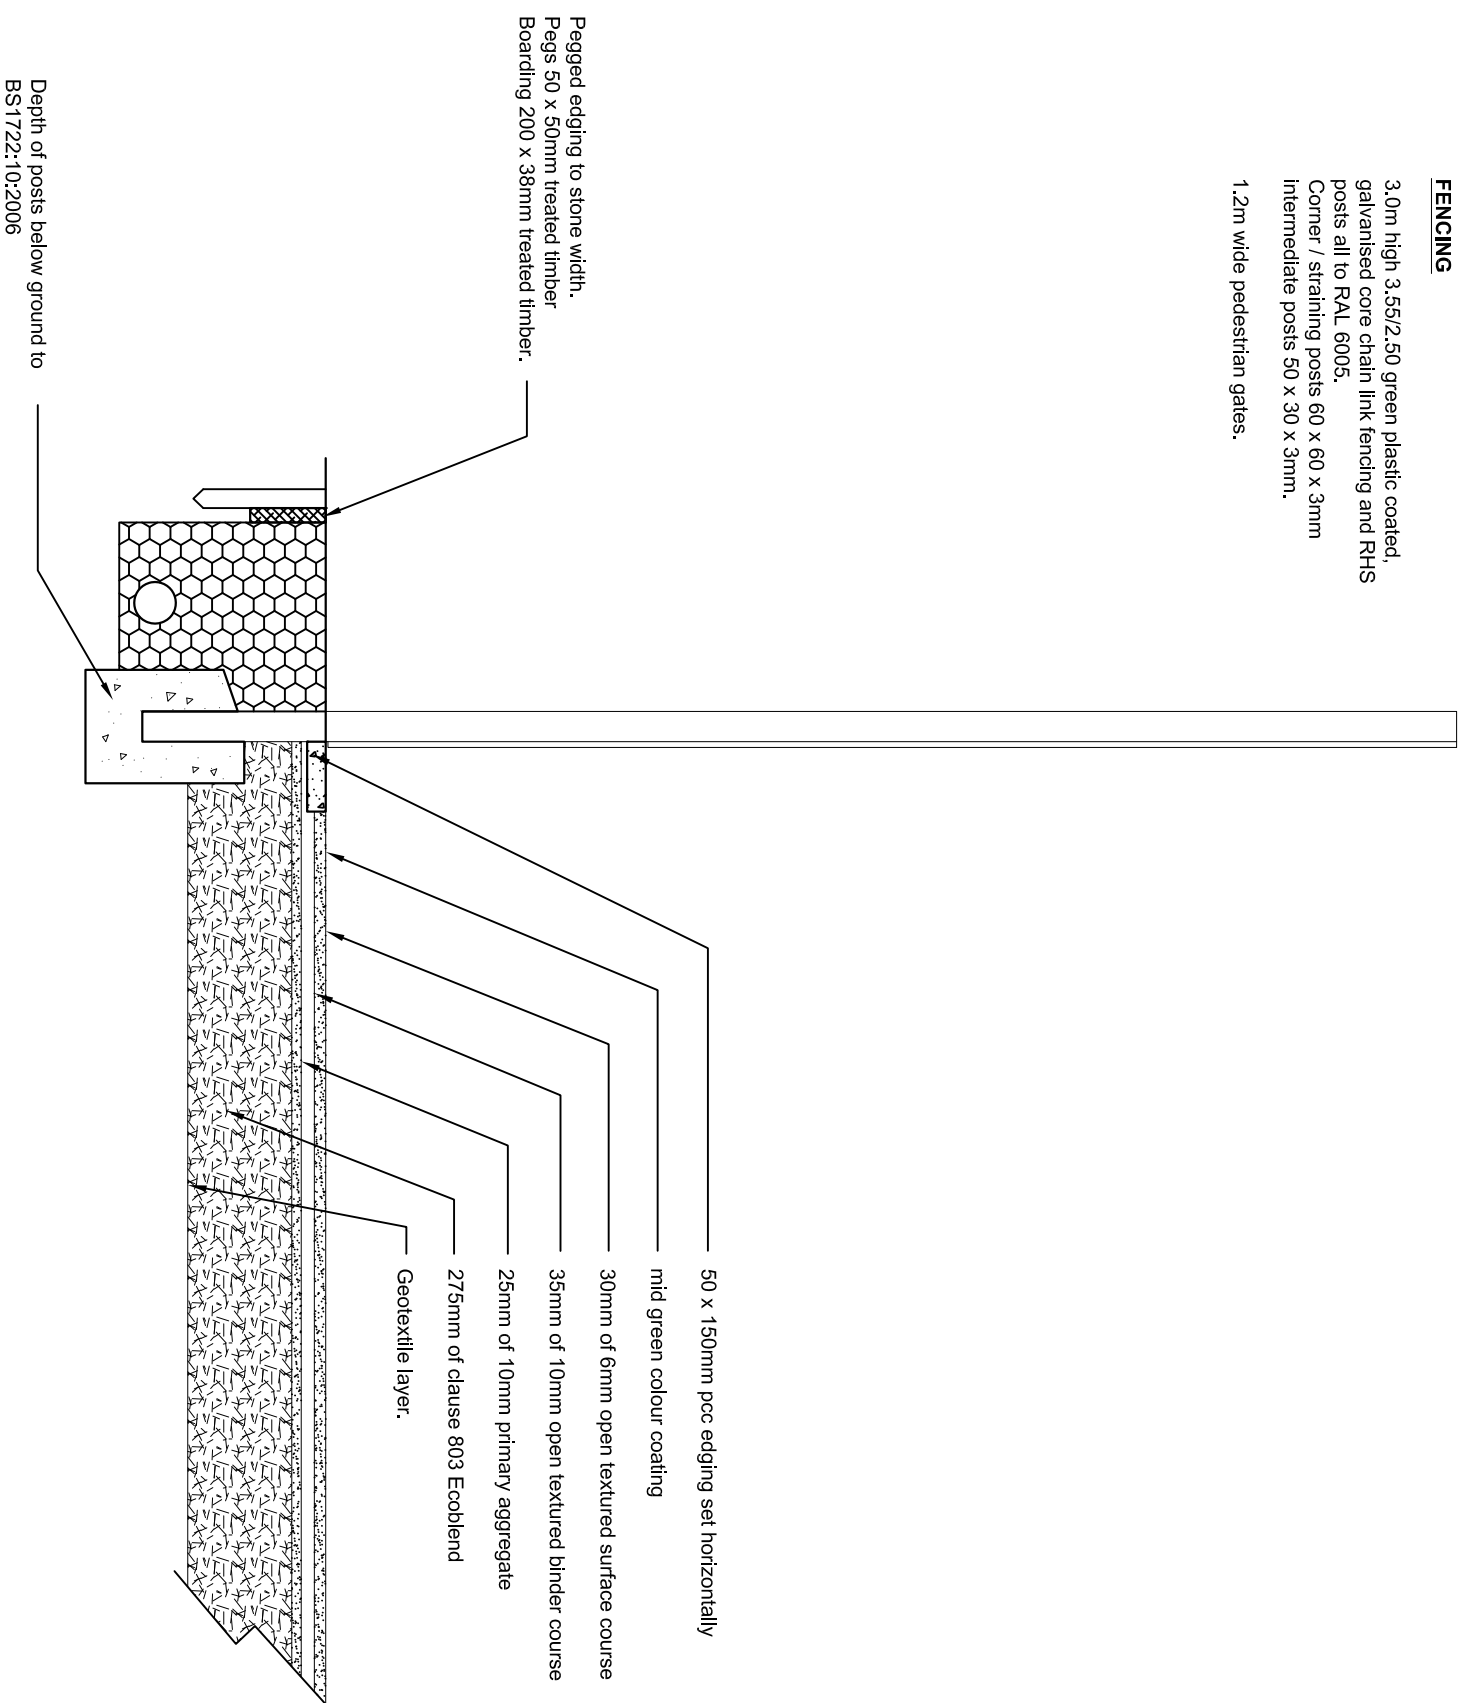

**TYPICAL DETAIL (not showing any paths etc detailed by others)**

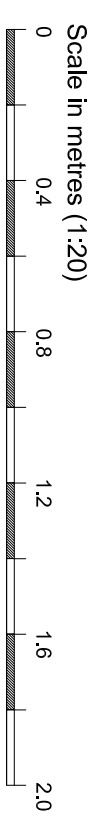

**REVISIONS:**

*The Sports Construction Consultancy*

227 St. Leonards Road,  
 Horsham, West Sussex RH13 6BE  
 Tel: 01403 259400  
 Fax: 01403 261250

E-mail: SportsCtey@aol.com  
 www.sportsconsultancy.net

**GUNNERSBURY PARK  
 SPORTS FACILITIES  
 DEVELOPMENT**

**TENNIS COURTS  
 CONSTRUCTION SECTION**

SEPTEMBER 2015

SCALE: 1:20  
 (when printed @ A3 size)

**SCC/GP/AGP/26**