


CC
1:100

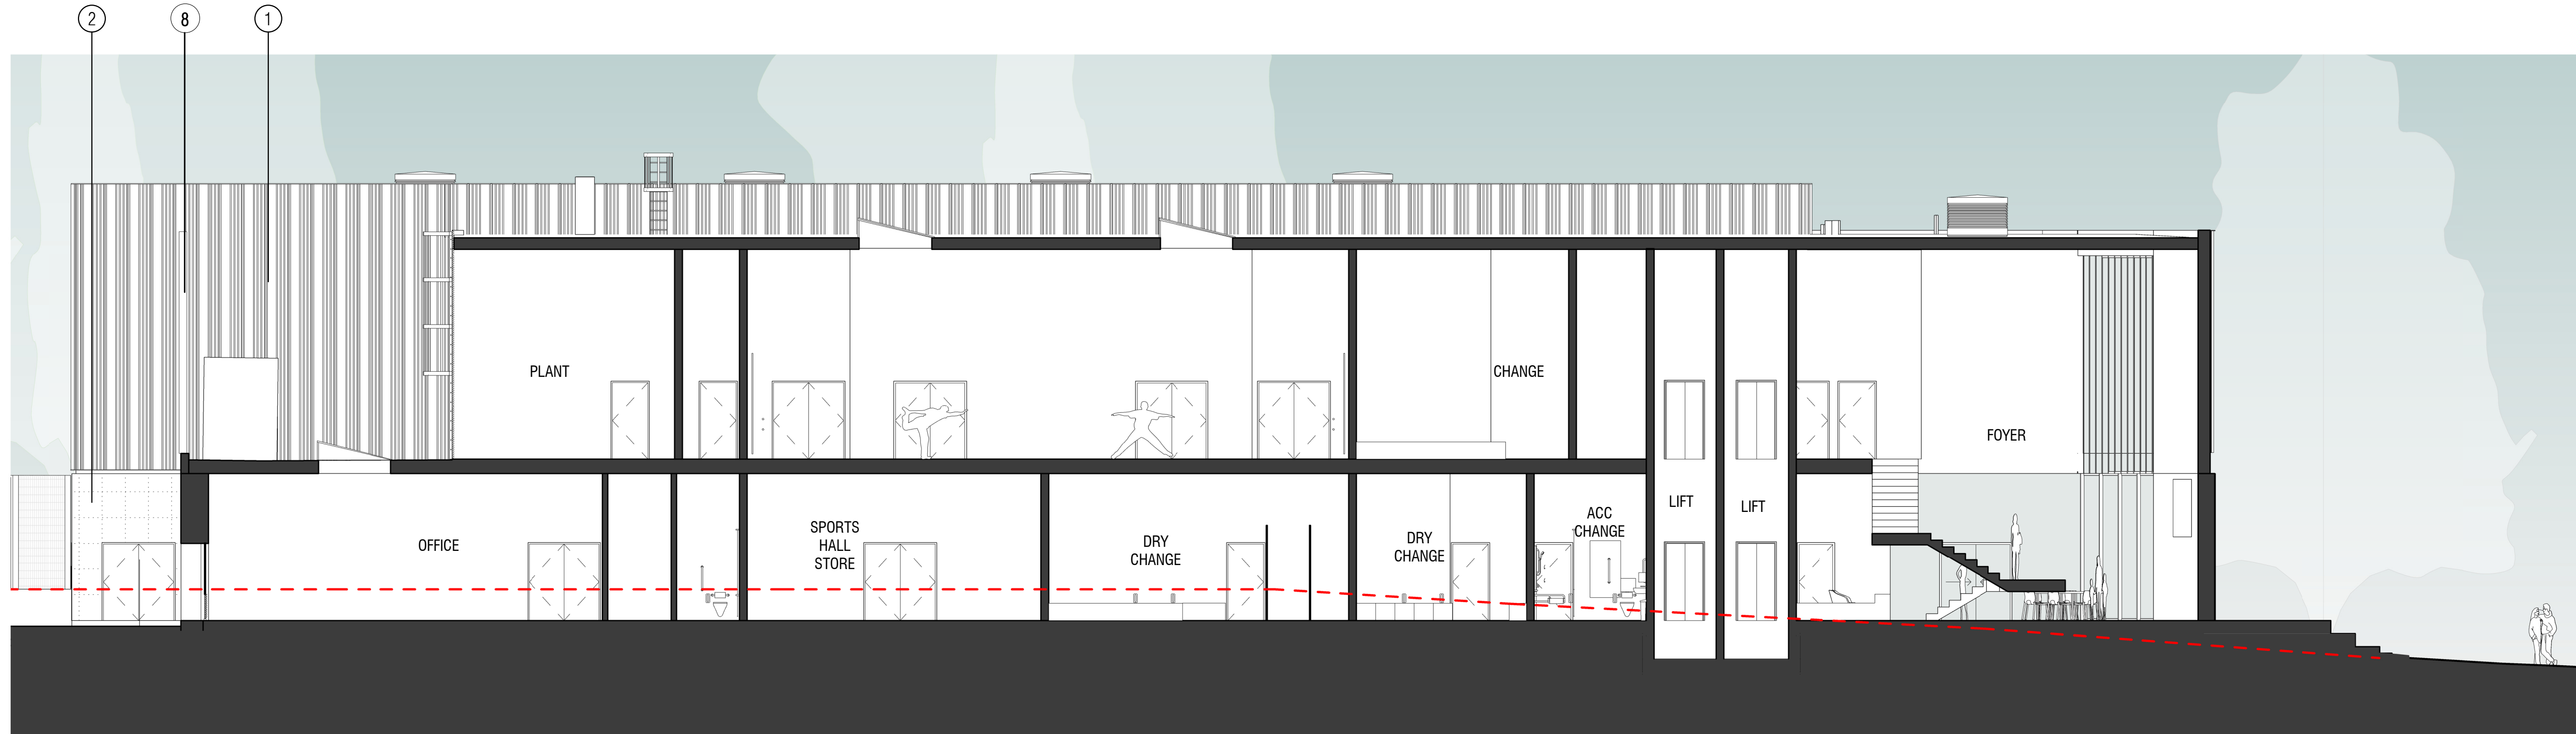


DD
1:100

Materials	
Material: Mark	Material: Comments

1	Timber cladding
2	Gabion wall
3	Metal cladding
4	Perforated metal cladding
5	Pre-cast concrete
6	Louvre


- 7. Sports Store
- 8. Plant screening

----- Existing level

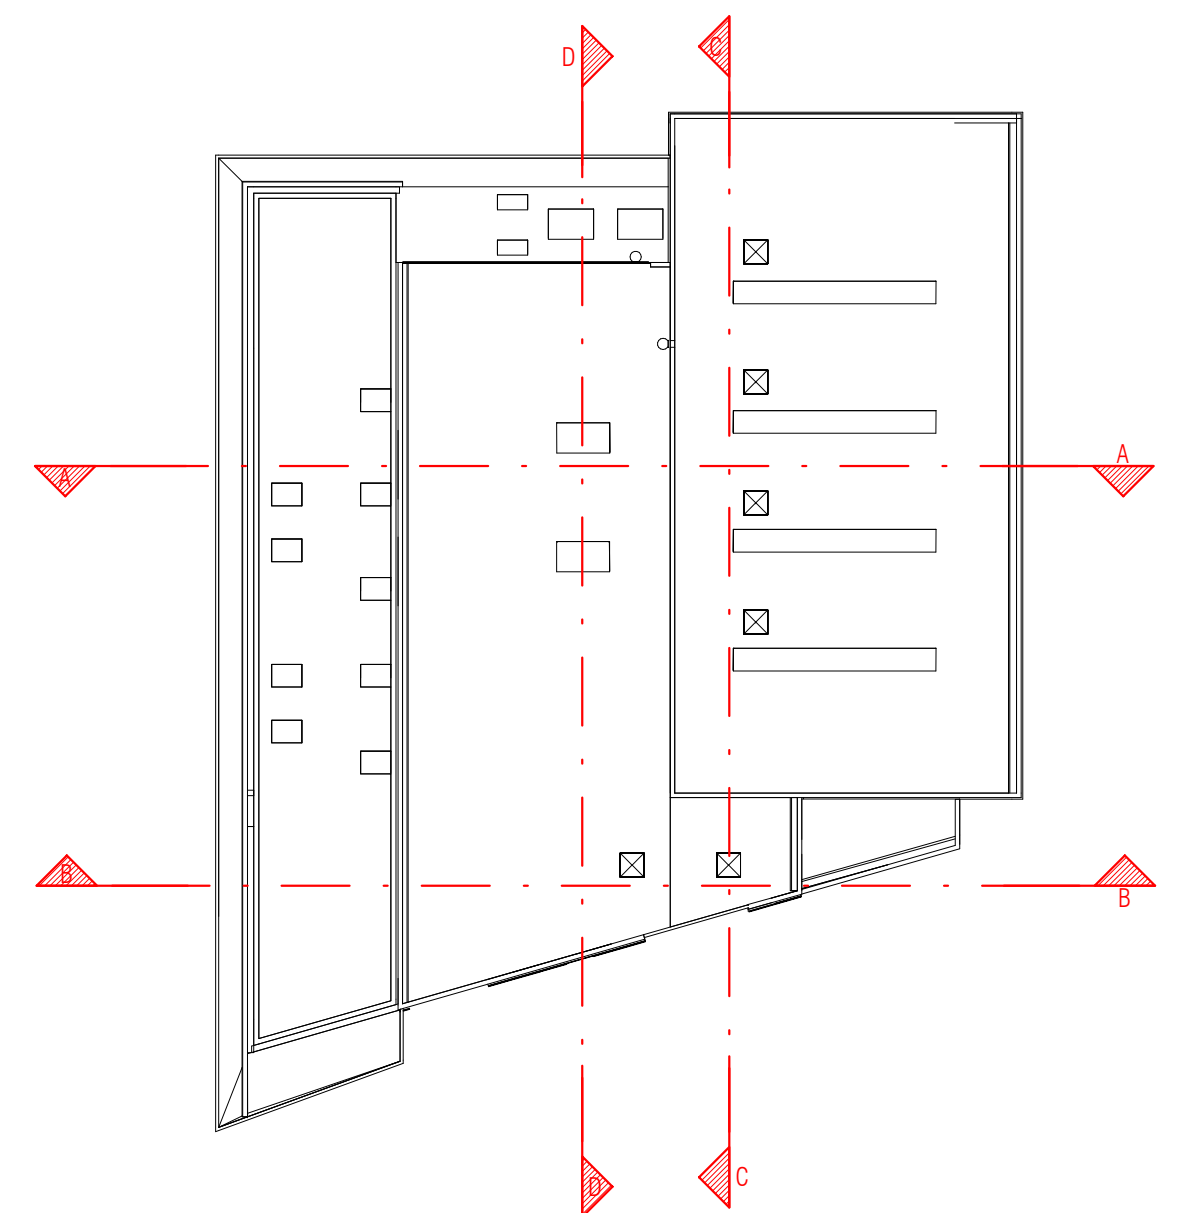

NOTE

Revision	Date	Description	By/Ch
----------	------	-------------	-------

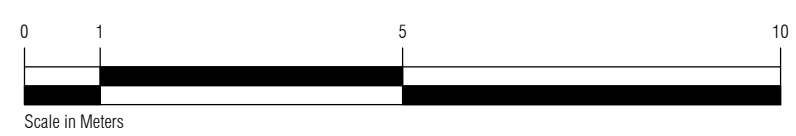

CLIENT
HOUNSLOW COUNCIL
EALING COUNCIL

AFLS+P
 LONDON MANCHESTER BIRMINGHAM GLASGOW

AFLS+P ARCHITECTS
 THE CORNERHOUSE
 91-93 FARRINGDON ROAD
 LONDON
 EC1M 3LN

STATUS: PLANNING ISSUE
 PROJECT: **GUNNERSBURY PARK**

DRAWING
SECTIONS

SCALE: As indicated SHEET SIZE: A1 DRAWN BY: VG CHECKED BY: AC DATE: 16/09/15
 PROJECT NO.: 3399 DRAWING NO.: (08)011 REVISION:

This drawing must not be reproduced in whole or part without written consent. Do not scale this drawing. All dimensions in millimetres. Written dimensions to be checked on site. Electronic issue to be confirmed by paper only. © 2015 AFLS+P Limited. All Rights Reserved.